


Longley Farm

Figure 1.4

Typical Wind Turbine

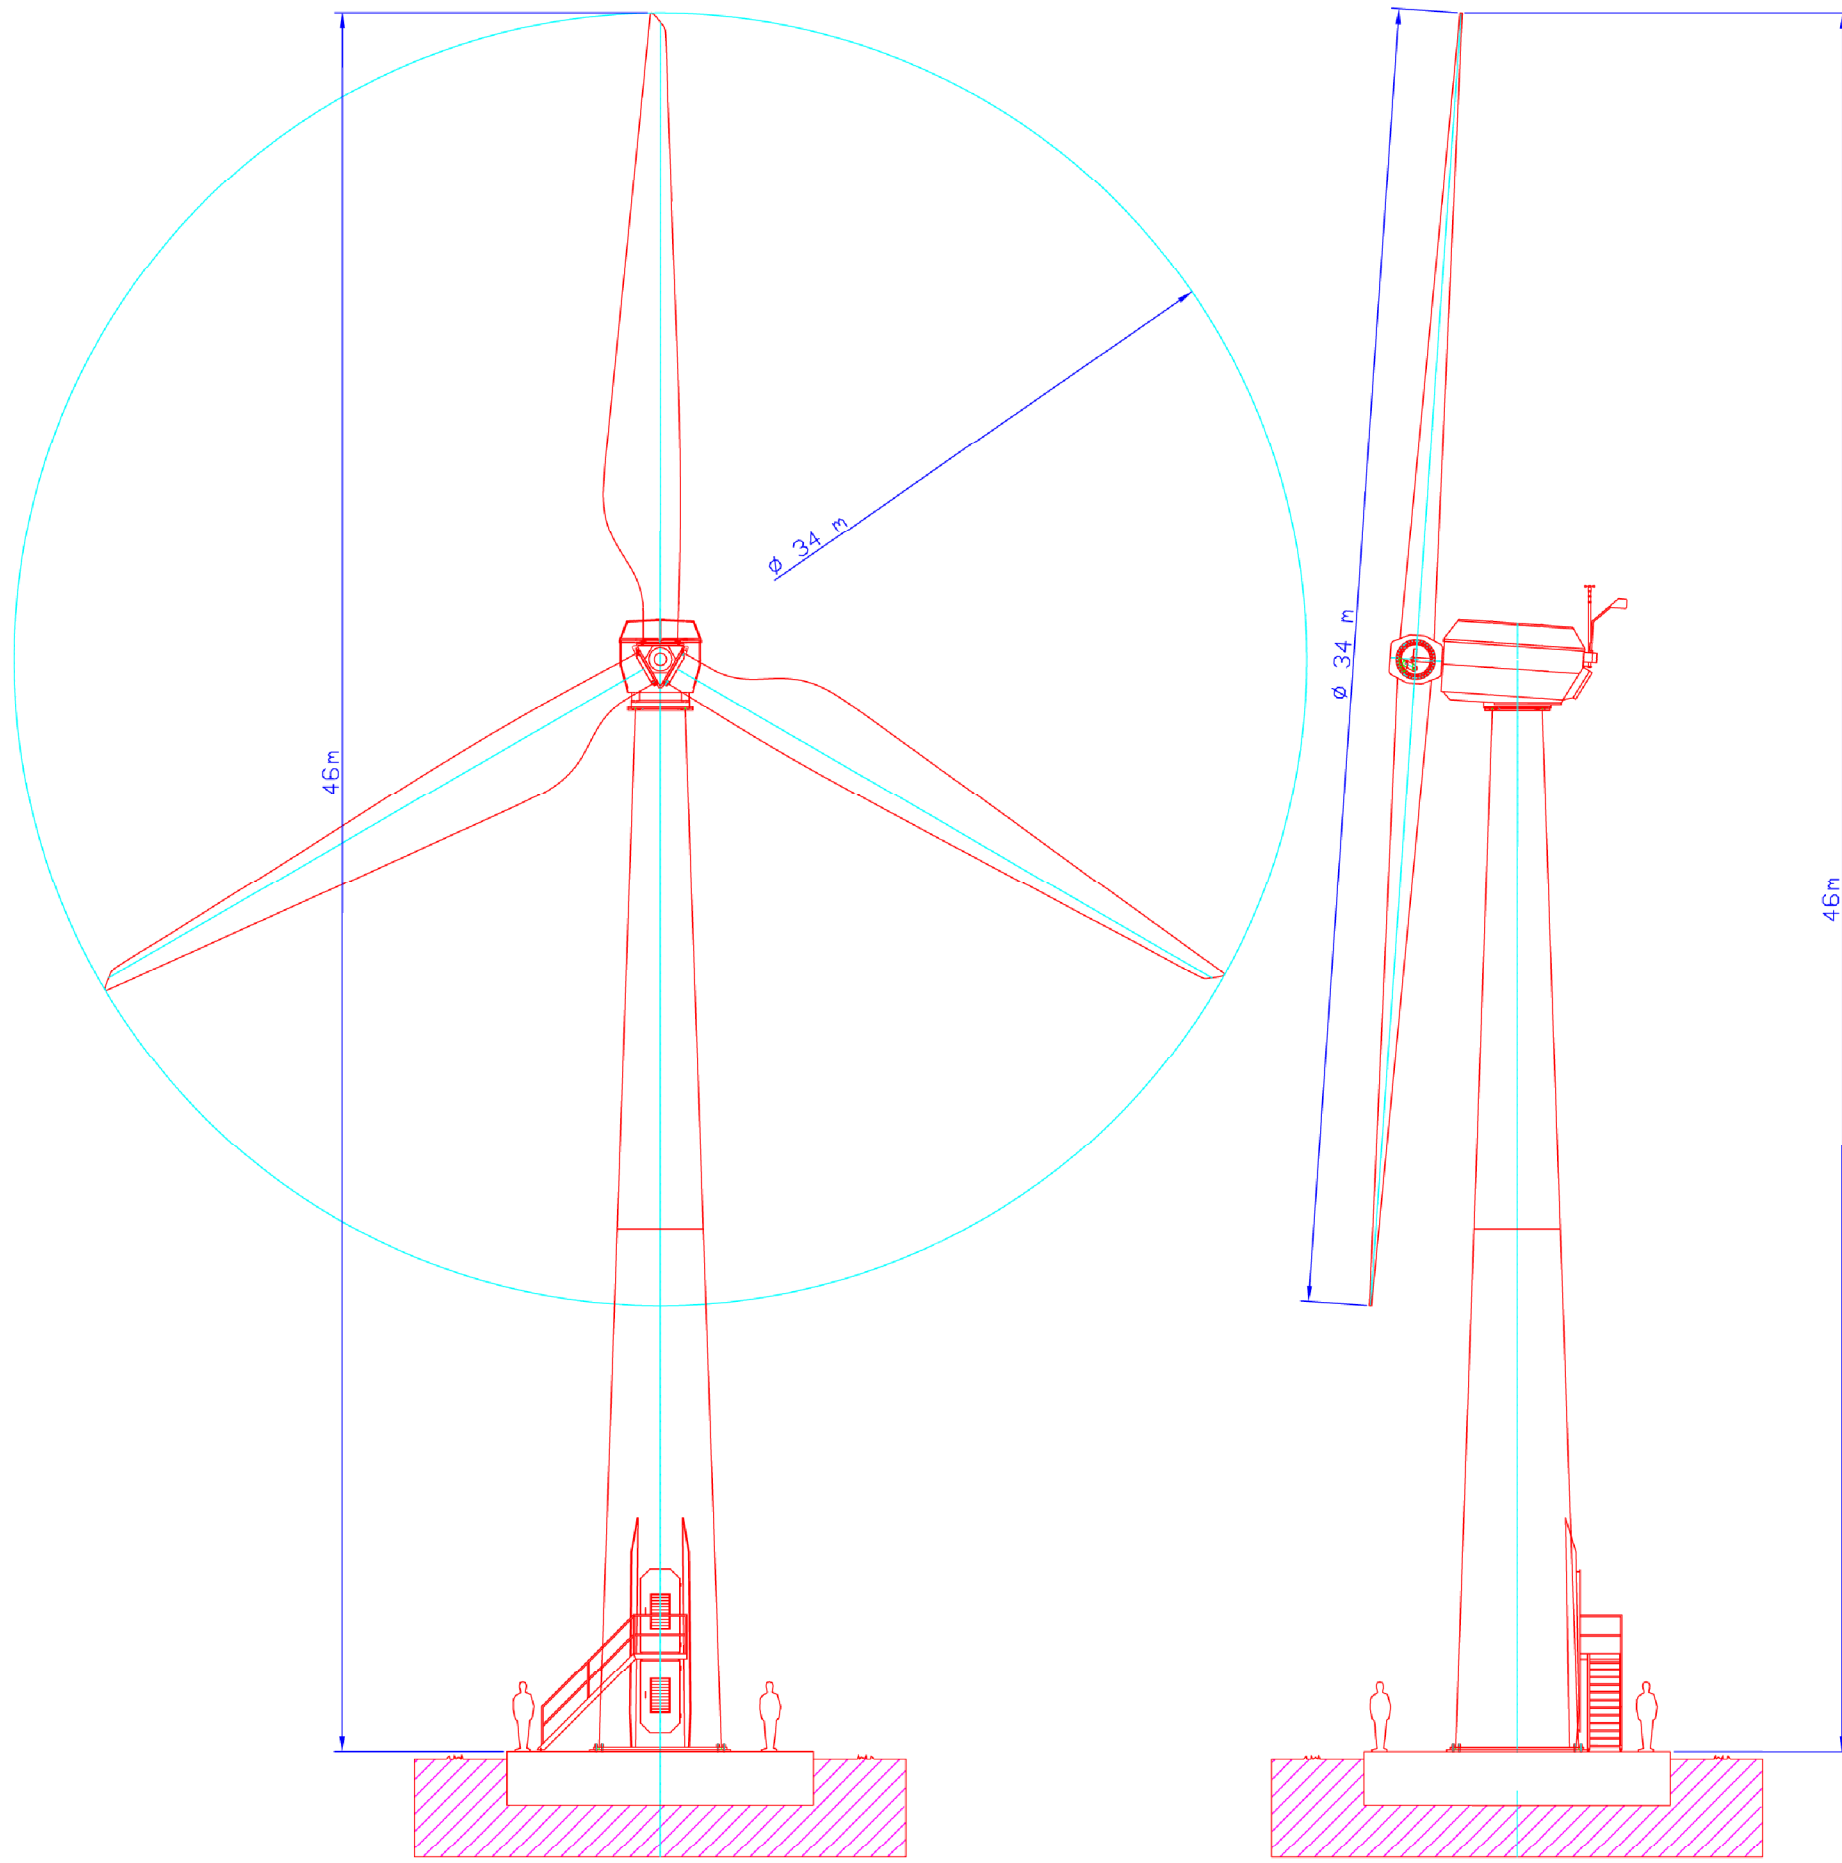

Front view

Side view

PROJECTION SYSTEM OSGB 1936 BNG	AUTHOR M CHAPMAN
------------------------------------	---------------------

COPYRIGHT TO ENERGY WORKSHOP LTD. ALL RIGHTS RESERVED. NO PRINTING WITHOUT PRIOR CONSENT

SCALE

1:200

This document should not be used for scale drawings and is simply to be used for information purposes only

THE MEDIA CENTRE
7, NORTHUMBERLAND STREET
HUDDERSFIELD
HD1 1RL

Drawing Number	Fig. 1.4 - Wind Turbine
Date Of Drawing	05/12/2013